

**AGENDA
PUBLIC WORKS
COMMITTEE**

*****PLEASE NOTE CHANGE IN TIME OF MEETING***
MONDAY, SEPTEMBER 17, 2012
ROOM 202
5:30 P.M.**

***Eric Haugaard, Chairman
Jan Michalski, Vice Chairman
Steve Bostrom***

***Scott N. Gordon
Patrick Juliana
G. John Ruffolo***

A. APPROVAL OF MINUTES

A-1 Approval of minutes of regular meeting held on September 5, 2012.

C. REFERRED TO COMMITTEE

C-1 Request from Dan & Frank Esposito (1021 & 1024 60th Street) to pave the lawn park areas. **(District 2)**

C-2 Request to discontinue a portion of a storm sewer easement at 7837 45th Avenue (Joseph Germinaro). **(District 14)**

C-3 Award of Contract for Project 12-1027 Epoxy Pavement Markings (Citywide Locations) to Century Fence Company (Waukesha, Wisconsin) in the amount of \$66,500. **(All Districts)**

INFORMATIONAL:

1. 18th Street & 39th Avenue Intersection Concept
2. 18th Street & 30th Avenue Intersection Concept Change and 35 MPH Trial
3. Project Status Report

CITIZENS COMMENTS RELATED ONLY TO JURISDICTION OF PUBLIC WORKS COMMITTEE

ALDERMAN COMMENTS

IF YOU ARE DISABLED AND IN NEED OF ASSISTANCE CALL 653-4050 BEFORE NOON ON THE DATE INDICATED FOR THIS MEETING.

NOTICE IS HEREBY GIVEN THAT A MAJORITY OF THE MEMBERS OF THE COMMON COUNCIL MAY BE PRESENT AT THE MEETING, AND ALTHOUGH THIS MAY CONSTITUTE A QUORUM OF THE COMMON COUNCIL, THE COUNCIL WILL NOT TAKE ANY ACTION AT THIS MEETING.

PUBLIC WORKS COMMITTEE
- MINUTES -

WEDNESDAY, SEPTEMBER 5, 2012
5:00 P.M.

Eric Haugaard, Chairman
Jan Michalski, Vice Chairman
Steve Bostrom

Scott N. Gordon
Patrick Juliana
G. John Ruffolo

The regular meeting of the Public Works Committee was held on Wednesday, September 5, 2012 in Room 202 of the Municipal Building. The following members were present: Chairman Eric Haugaard, Vice Chairman Jan Michalski, Aldermen Scott N. Gordon and Patrick Juliana. Aldermen Steve Bostrom arrived during discussion of item C-3. Alderman G. John Ruffolo was excused. The meeting was called to order at 5:02 PM. Staff members in attendance were Mike Lemens, Shelly Billingsley and Jerry Koehler.

- A-1 Approval of minutes of regular meeting held on August 6, 2012.
It was moved by Alderman Michalski, seconded by Alderman Gordon to approve. Motion passed 4-0.
- C-1 Preliminary Report/Final Resolution for Project 12-1208 Sidewalk & Curb Gutter Program (Citywide Locations). **(All Districts) PUBLIC HEARING**
A public hearing was held, no one spoke. Mike Lemens introduced Jerry Koehler as the new Sidewalk Inspector. It was moved by Alderman Michalski, seconded by Alderman Juliana to approve. Motion passed 4-0.
- C-2 Request from Ronald Straszewski (3325 27th Avenue) and Keri & Anthony Martin (3319 27th Avenue) to pave lawn park area between their driveway approaches.
(District 6)
Ronald Straszewski, 3325 27th Avenue, spoke. It was moved by Alderman Juliana, seconded by Alderman Michalski to approve. Motion passed 4-0.
- C-3 Approval of Agreement By and Between the City of Kenosha and Veolia ES Solid Waste Midwest, LLC for Recycling Processing and Marketing Services for Recyclable Materials. *(also referred to Finance Committee)*
Assistant City Attorney Mulligan answered questions. Jason Sturino, 3318 29th Street, Veolia employee, answered questions. It was moved by Alderman Juliana seconded by Alderman Gordon to approve. Motion passed 5-0.
- C-4 Resolution to Amend the City of Kenosha Capital Improvement Program for 2012 By Increasing PK12-001 "Anderson Pool" by \$160,500 and Decreasing PK03-001 "Park Renovations" by \$30,000; Decreasing PK11-001 "Outdoor Recreational Plan Implementation – Forest Park" by \$66,500 and Creating Outside Funding of \$64,000 from Anderson Cell Tower Collections and Anderson Park Impact Fees for a Net Change of \$0. *(Park Commission approved 5-0, Finance Committee approved 6-0)*
It was moved by Alderman Juliana, seconded by Alderman Gordon to approve. Motion passed 5-0.
- C-5 Award of Contract for Project 12-1414 Anderson Pool Splashpad Construction (8730 22nd Avenue) to Scherrer Construction Co. (Burlington, Wisconsin) in the amount of \$300,000.00. **(District 9)** *(Park Commission approved 5-0)*
It was moved by Alderman Juliana, seconded by Alderman Michalski to approve. Motion passed 5-0.

- C-6 Award of Contract for Project 12-1019 Joint, Crack Cleaning and Sealing (Citywide Locations) to Behm Pavement Maintenance (Crystal Lake, Illinois) in the amount of \$240,000.00. **(All Districts)**
It was moved by Alderman Gordon, seconded by Alderman Michalski to approve. Motion passed 5-0.
- C-7 Award of Contract for Project 12-1423 and Project 12-1427 Sunrise Park Trail and Phase I Development (2829 50th Avenue) to BCF Construction Corp. (Waukesha, Wisconsin) in the amount of \$367,500. **(District 5)** *(Park Commission approved 5-0)*
Alderman Rocco LaMacchia, 2114 25th Avenue, asked the Committee to approve the contract. It was moved by Alderman Juliana, seconded by Alderman Michalski to approve. Motion passed 5-0.
- C-8 Award of Contract for Project 12-1428 Anderson Pool Equipment Room Re-Piping (8730 22nd Avenue) to Lee Plumbing (Kenosha, Wisconsin) in the amount of \$40,000. **(District 9)** *(Park Commission approved 5-0)*
It was moved by Alderman Bostrom, seconded by Alderman Michalski to approve. Motion passed 5-0.
- C-9 Acceptance of Project 11-1208 Sidewalk & Curb Gutter Program (Citywide Locations) which has been satisfactorily completed by A.W. Oakes & Son (Racine, Wisconsin) in the amount of \$635,012.58. **(All Districts)** *(also referred to Stormwater Utility Committee)*
It was moved by Alderman Juliana, seconded by Alderman Gordon to approve. Motion passed 5-0.
- C-10 Resolution – Intent to Assess for Project 77-1104 Sump Pump Drain Connections into Storm Sewers (82nd Street – 62 ft to 805 ft west of 17th Avenue, 17th Avenue - 81st Street to 83rd Street). **(District 12)** *(also referred to Stormwater Utility Committee)*
It was moved by Alderman Juliana, seconded by Alderman Michalski to approve. Motion passed 5-0.
- C-11 Resolution – To Establish a 5% Administrative Handling Fee and Discounted Rate for City of Kenosha Bulk Waste Tickets Purchased for Sale by Independent Third Party Vendors. *(also referred to Finance Committee)*
It was moved by Alderman Juliana, seconded by Alderman Gordon to approve. Motion passed 5-0.

INFORMATIONAL: Project Status Report – Alderman Haugaard asked for an update on the project regarding the Alford Park Warehouse building.

ALDERMAN COMMENTS: Alderman Haugaard commented on the increase in graffiti and said at Neighborhood Watch meetings, the Police impress upon residents to clean any graffiti immediately. He also asked if there is anything the Committee can do to help and would discuss this at budget time with the Police Chief. He said the Police Dept. is also having patrol officers report graffiti immediately. Graffiti sends the wrong message for the city. Mike Lemens said they are looking to expand the Park Divisions capabilities to take care of graffiti.

ADJOURNMENT - *There being no further business to come before the Public Works Committee, it was moved, seconded and unanimously approved to adjourn the meeting at 5:42 pm.*



Engineering Division
Shelly Billingsley, P.E.
Director/City Engineer
Fleet Maintenance
Mauro Lenci
Superintendent
Parks Division
Jeff Warnock
Superintendent

Street Division
John H. Prijic
Superintendent
Waste Division
Rocky Bednar
Superintendent

DEPARTMENT OF PUBLIC WORKS

Michael M. Lemens, P.E., Director

Municipal Building · 625 52nd ST · RM 305 · Kenosha, WI 53140
Telephone (262) 653-4050 · Fax (262) 653-4056

September 14, 2012

To: Eric Haugaard, Chairman
Public Works Committee

From: Shelly Billingsley, P.E. *Shelly Billingsley*
Director of Engineering / City Engineer

cc: Chris Schwartz
District 2

Subject: *Request to pave Lawn Park Area – 1021 and 1024 60th Street (Dan & Frank Esposito)*


BACKGROUND INFORMATION

Staff has received a request from Dan & Frank Esposito to pave the lawn park area on 60th Street and 11th Avenue. This location is within the construction limits of the 60th Street resurfacing project where some curb and gutter and sidewalk was repaired. In accordance with the polity directive from Public Works Committee, all paved lawn park areas where impacted by new curb and gutter were also removed and will be replaced with grass as called for in the ordinances. In accordance with Section 5.051 of the Code of General Ordinances, petitioners can request and receive permission of the Public Works Committee to allow paving in the lawn park area in front of their building. Where approved, the lawn park area pavement treatments provided an aesthetically consistent enhancement therefore in the past Public Works Committee has allowed for the use stamped concrete, brick pavers, or even plain concrete due to the width of certain parkways.


The property owner has requested the use of exposed aggregate concrete pavement which for aesthetically consistent enhancements staff would like to deny this request. The area located at 1021 60th Street that is requested is not required for people to get in and out of vehicles. The area located at 1024 60th Street that is requested is required for people to get in and out of vehicles to visit the Chiropractic office and bus stop. The areas along 60th Street are very narrow as shown in the attached photos.

RECOMMENDATION


Recommend that the petition be denied for 1021 60th Street and approved for 1024 60th Street replacing the existing paved lawn park area with exposed aggregate per the owner's request. Although the property owner at 1021 60th Street would be responsible for any costs, there does not seem to be a hardship or need for this area to be paved. The property owner at 1024 60th Street does acknowledge that they are responsible for the cost of installation (material and labor).

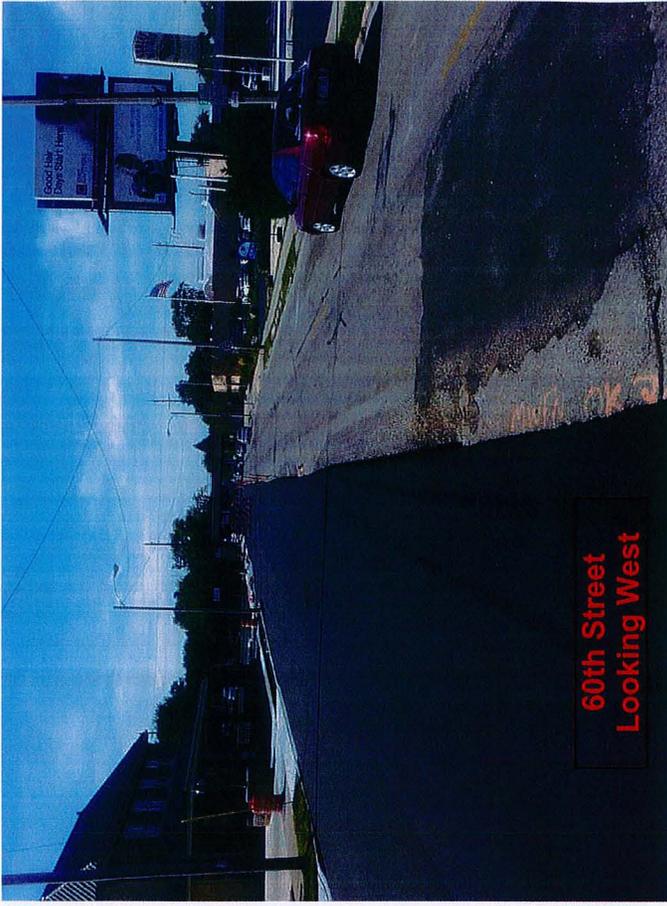

60th Street
Looking West

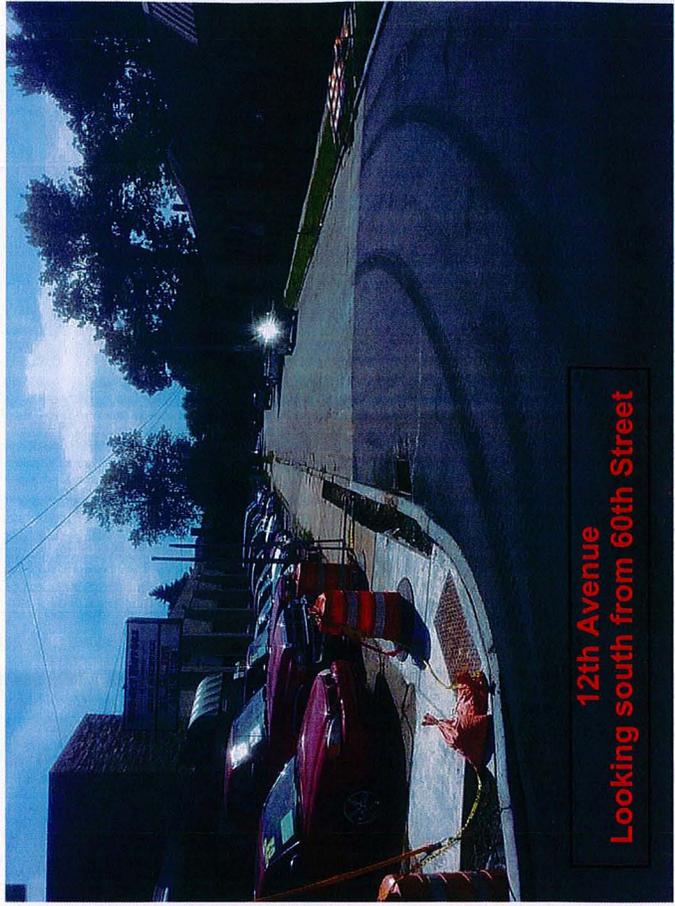

12th Avenue
Looking south from 60th Street

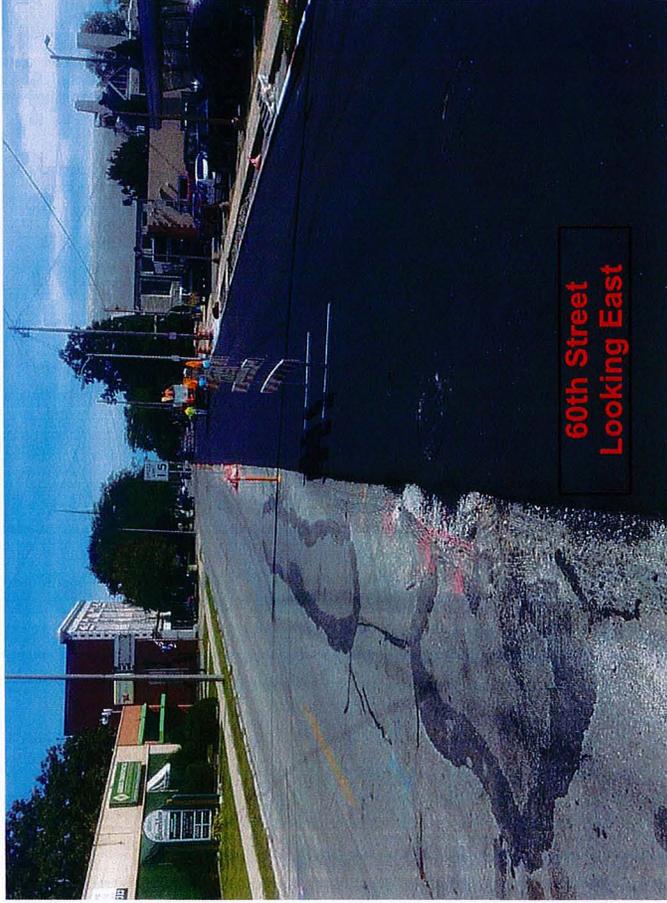

60th Street
Looking East



12th Avenue
Looking south from 60th Street

September 11, 2012

Mr. Michael M. Lemens
Director of Public Works
City of Kenosha
625 52 Street, Room 305
Kenosha, WI 53140

RE: Pavement for Lawn Park Area

Dear Mr. Lemens:

This letter is in regards to the properties located at 1021 60th Street, and 1024 60th Street both of which are owned by Daniel and Frank Esposito. We would like to request permission to pour a decorative exposed aggregate concrete pavement in the front of the building located at 1021 60th Street as well as on the west side parkway of said building. We would also like to pour the same decorative exposed aggregate concrete pavement at 1024 60th Street in front of the building from the light post east to the parking lot.


As the property owners of the said properties, we fully understand that we will assume full cost of all materials and labor regarding this request. It is our belief that such action will beautify the overall appearance of these buildings.

We are requesting to pour this concrete pavement in the parkway for several reasons. Mostly we think this poured concrete will beautify both buildings; will improve the ability to move cars on and off the lot at 1021 60th Street, as well as to make snow removal easier at both locations. During the snow season, it is extremely difficult to keep the snow cleared on these parkways. Having the concrete parkway will help in the snow removal process at both locations as well as keep the area from turning into mud which can be a hazard to the public. Lastly, such is being requested for the overall safety of the general public and the patients and customers of both businesses as it would provide an easier access the properties from the street.

The addition of the concrete parkways will make the buildings more attractive and easier to maintain rather than the grass and/or weeds that are present now. In the past the weeds and grass have become rutted with potholes which is another concern for the safety of the public.

In closing, our overall objective has a dual affect which will enhance both buildings aesthetically and will improve general safety of the public. We thank you for your consideration in this matter.

Sincerely,

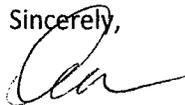


Dan Esposito



Frank Esposito





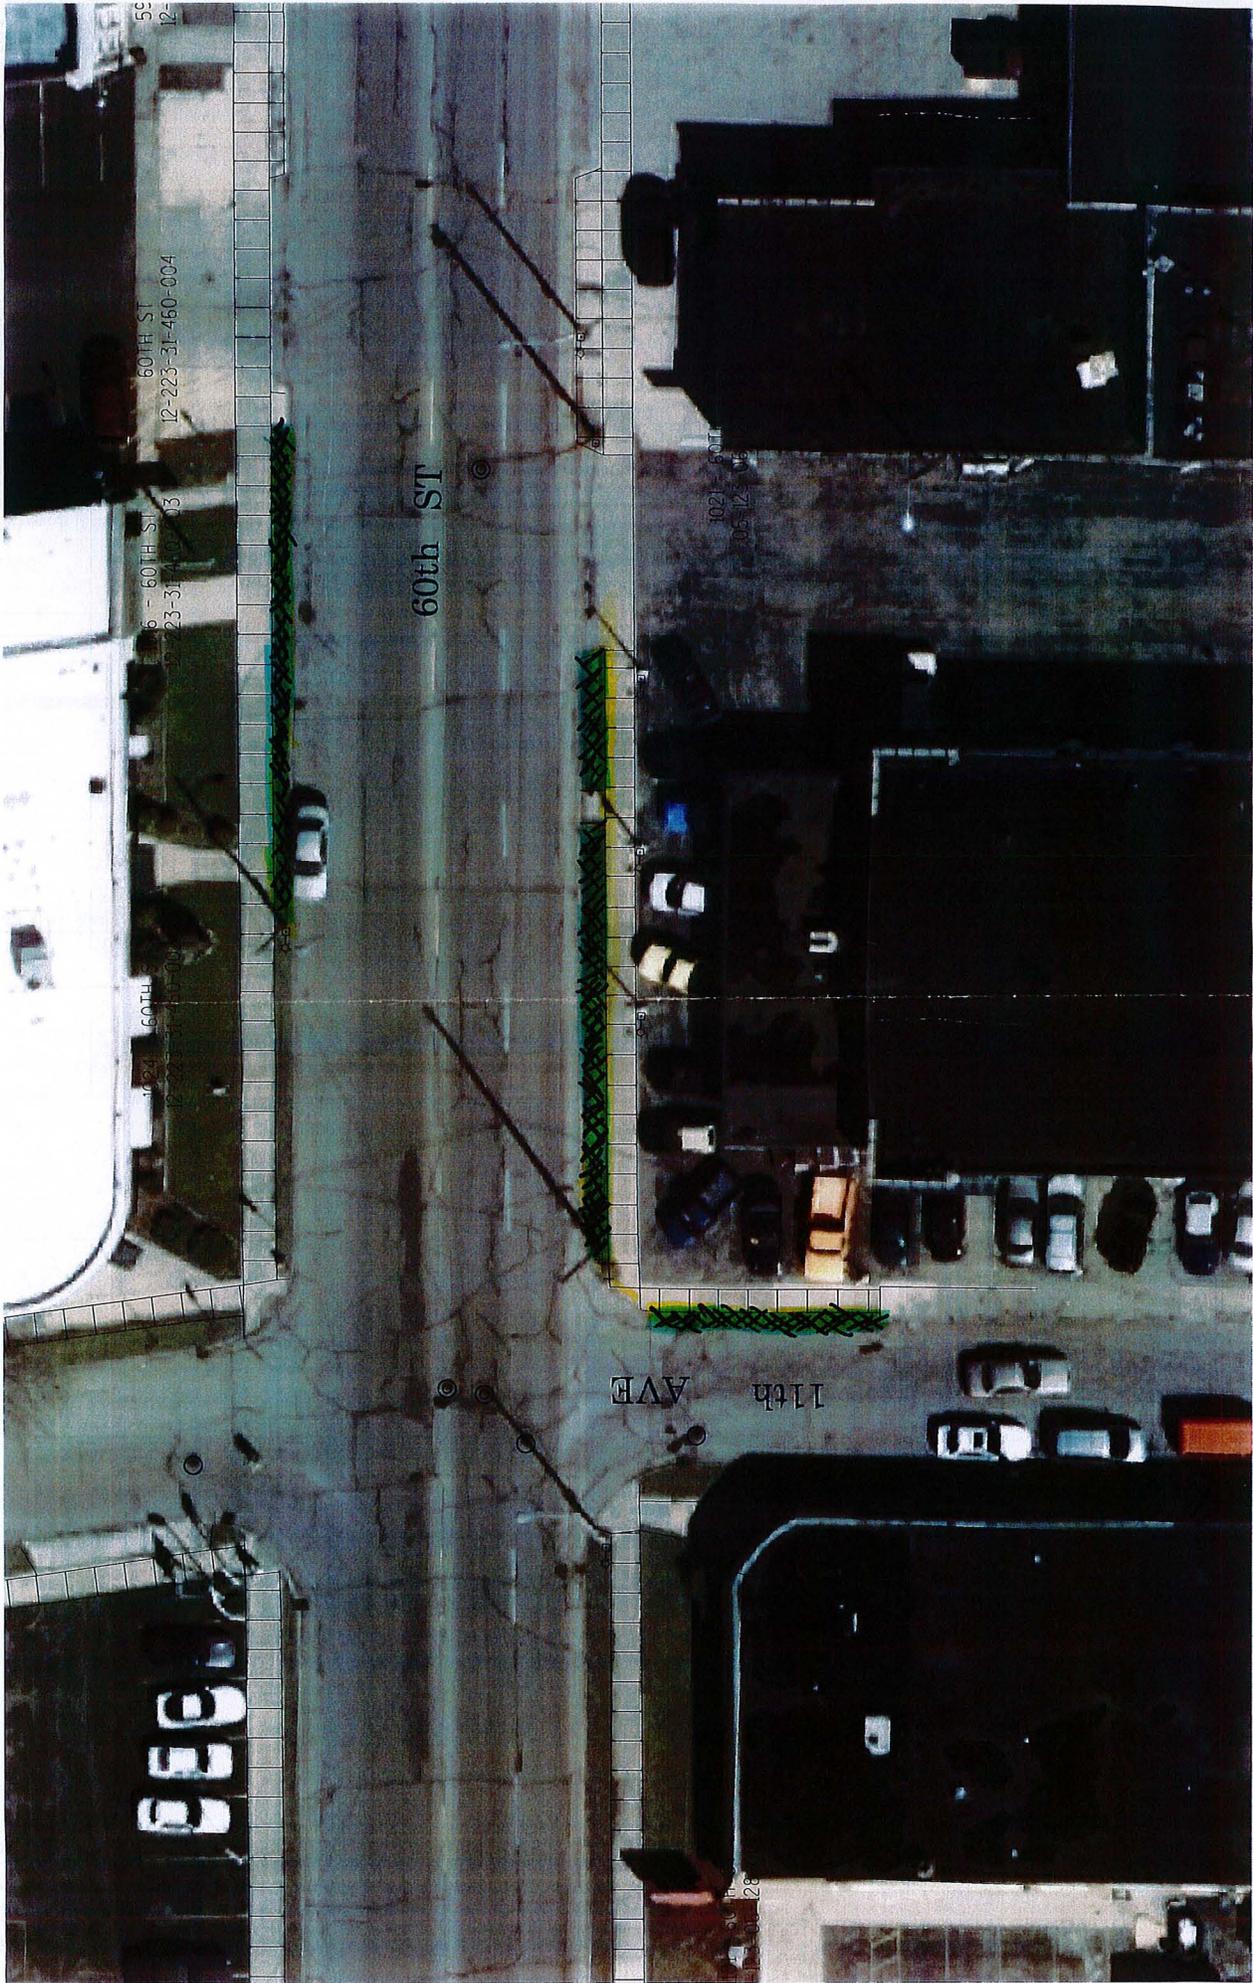



Engineering Division
Shelly Billingsley, P.E.
Director/City Engineer
Fleet Maintenance
Mauro Lenci
Superintendent
Parks Division
Jeff Warnock
Superintendent

Street Division
John H. Prijic
Superintendent
Waste Division
Rocky Bednar
Superintendent

C-2

DEPARTMENT OF PUBLIC WORKS

Michael M. Lemens, P.E., Director

Municipal Building · 625 52nd ST · RM 305 · Kenosha, WI 53140
Telephone (262) 653-4050 · Fax (262) 653-4056

September 13, 2012

To: Eric Haugaard, Chairman
Public Works Committee

From: Michael M. Lemens, P.E.
Director of Public Works

Subject: Request to discontinue a portion of a storm sewer easement at 7837 45th Avenue
Joseph F. Germinaro

BACKGROUND/ANALYSIS

The petitioner owns the property at 7837 45th Avenue. The northerly 35 feet of the property is encumbered with a 5-foot wide public utility easement, and a 30-foot wide storm sewer easement. A 60-inch storm sewer occupies the 30-foot easement, but the centerline of the pipe is approximately 12.5 feet from the north line of the property. The petitioner desires to install a shed in the backyard and is requesting that a portion of the storm sewer be discontinued. In 2007 the Public Works Committee reviewed and similar request from the petitioner's next-door neighbor (7831 45th Avenue) to install a swimming pool, and the Committee did approve the discontinuance of a portion of the storm sewer easement at that time.

Based on the location and size of the existing reinforced concrete storm sewer, staff believes that the width of the storm sewer easement could be reduced without jeopardizing the City's future ability to maintain the sewer. However, to maintain adequate separation from the pipe and trench and any proposed shed, staff is recommending that the only the southerly 15 feet of the sewer easement be discontinued.

RECOMMENDATION

Approve the request to discontinue the southerly 15.0 feet of the existing 30 foot wide storm sewer easement, and recommend to the Common Council that: 1) it be referred to the City Attorney's office to draft the necessary document; and 2) that the Mayor and Clerk be authorized to execute the agreement.

MML

Plat of Survey of
 LOT 30
 MEADOW LANE
 in NE1/4 Section 11-1-22

CITY OF KENOSHA
 KENOSHA COUNTY, WIS.

-for-
 Joe Germinaro

Mr. Joseph Germinaro
 7837 45th Ave.
 Kenosha, WI 53142


Scale
 1" = 90'

denotes iron pipe
 marker found

Bearings shown hereon refer to
 the recorded subdivision plat of
 MEADOW LANE.

tax key parcel no.: 03-122-11-151-018

Refer to a current title report for a complete legal description and for ease-
 ments or restrictions which may affect this site; specifically those not shown on the
 recorded subdivision plat.

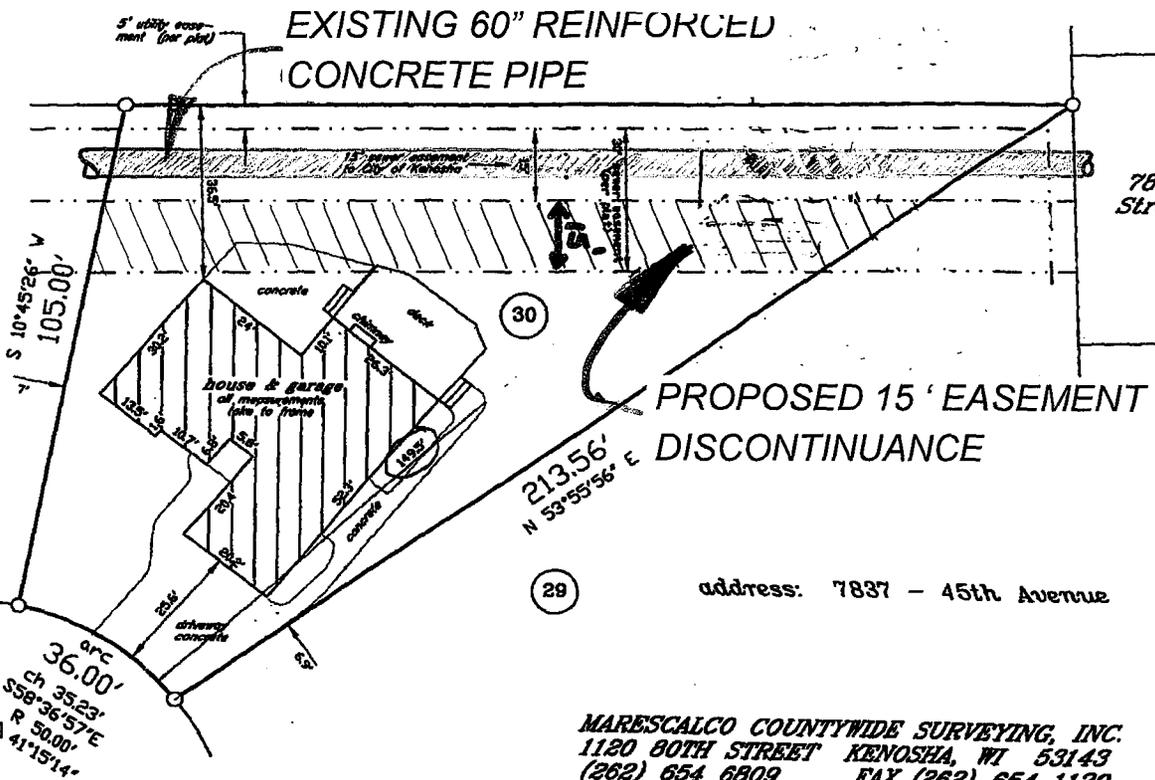

45th
 Avenue

MARESCALCO COUNTYWIDE SURVEYING, INC.
 1120 80TH STREET KENOSHA, WI 53143
 (262) 654 6809 FAX (262) 654 1120




I hereby certify that
 this property was
 surveyed under my
 direction. This
 plat is a true re-
 presentation thereof.

[Signature]

Reg. Land Surveyor
 October 7, 2011

Mr. Joseph Germinaro
 7837 45th Ave.
 Kenosha, WI 53142

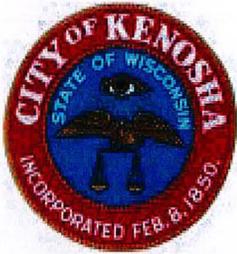

Engineering Division
 Shelly Billingsley, P.E.
 Director/City Engineer
Fleet Maintenance
 Mauro Lenci
 Superintendent

Street Division
 John H. Prijic
 Superintendent
Waste Division
 Rocky Bednar
 Superintendent
Parks Division
 Jeff Warnock
 Superintendent

C-3

DEPARTMENT OF PUBLIC WORKS

Michael M. Lemens, P.E., Director

Municipal Building · 625 52nd ST · RM 305 · Kenosha, WI 53140
 Telephone (262) 653-4050 · Fax (262) 653-4056

September 12, 2012

To: Eric J. Haugaard, Chairman,
 Public Works Committee

From: Shelly Billingsley, P.E. *Shelly Billingsley*
 Director of Engineering /City Engineer

Subject: Project: 12-1027 Epoxy Pavement Markings

Location: Citywide

The Department of Public Works, Engineering Division has opened bids for the above referenced project. Engineer's Estimate was \$58,000.

This project consists of placing epoxy pavement markings over existing markings at various locations throughout the City.

Following is the list of bidders:

Contractor	Base Bid	Alt. 2 18 th Street/39 th Avenue Intersection
Century Fence Co., Waukesha, WI	\$61,012.50	\$6,712.50

It is recommended that this contract be awarded to Century Fence Company, Waukesha, Wisconsin, for the amount of \$65,500. This is a quantities and unit cost contract. Actual work will be adjusted to commensurate with available funding and will not exceed the budgeted amount.

The funding breakdown is as follows: funding for epoxy pavement markings is from CIP Line Item IN-09-002 for \$58,000; funding for Alternate 2 is from CIP Line Item IN-93-002 for the bid amount of \$6,712.50 plus \$787.50 in contingency (if needed) for unforeseen conditions.

SAB/kjb



Engineering Division
Shelly Billingsley, P.E.
Director/City Engineer
Fleet Maintenance
Mauro Lenci
Superintendent
Parks Division
Jeff Warnock
Superintendent

Street Division
John H. Prijic
Superintendent
Waste Division
Rocky Bednar
Superintendent

Info 1

DEPARTMENT OF PUBLIC WORKS
Michael M. Lemens, P.E., Director

Municipal Building · 625 52nd ST · RM 305 · Kenosha, WI 53140
Telephone (262) 653-4050 · Fax (262) 653-4056

September 14, 2012

To: Eric Haugaard, Chairman
Public Works Committee

From: Shelly Billingsley, P.E. *Shelly Billingsley*
Director of Engineering / City Engineer

cc: G. John Ruffolo
District 4

Subject: ***INFORMATIONAL ONLY - 18th Street and 39th Avenue Intersection Concept***

BACKGROUND INFORMATION

A staff request has been made for a Speed Limit Change from 40 mph to 35 mph within the City of Kenosha's jurisdiction at 18th Street and 39th Avenue. This change will allow for the conversion of the proposed final four way stop to be completed within the current pavement of the intersection causing no additional paving to be needed. Staff is proposing to install overhead flashing stop signs and pavement markings as shown on the attached plan.


Staff recommended to Public Safety and Welfare that the speed be changed on 18th Street from 40 mph to 35 mph within the City of Kenosha jurisdiction which is currently under a 90 day trial.

Staff is also working with Kenosha County to have the speed limit changed from 40 mph to 35 mph, within their jurisdiction, between 30th Avenue and 39th Avenue.

The anticipated cost of the pavement markings is included as the alternate of the award of 12-1027 Epoxy Pavement Markings. Staff is anticipating that these costs will be paid for under CIP IN-93-002 Resurfacing.

RECOMMENDATION

Informational Only – No Action Needed

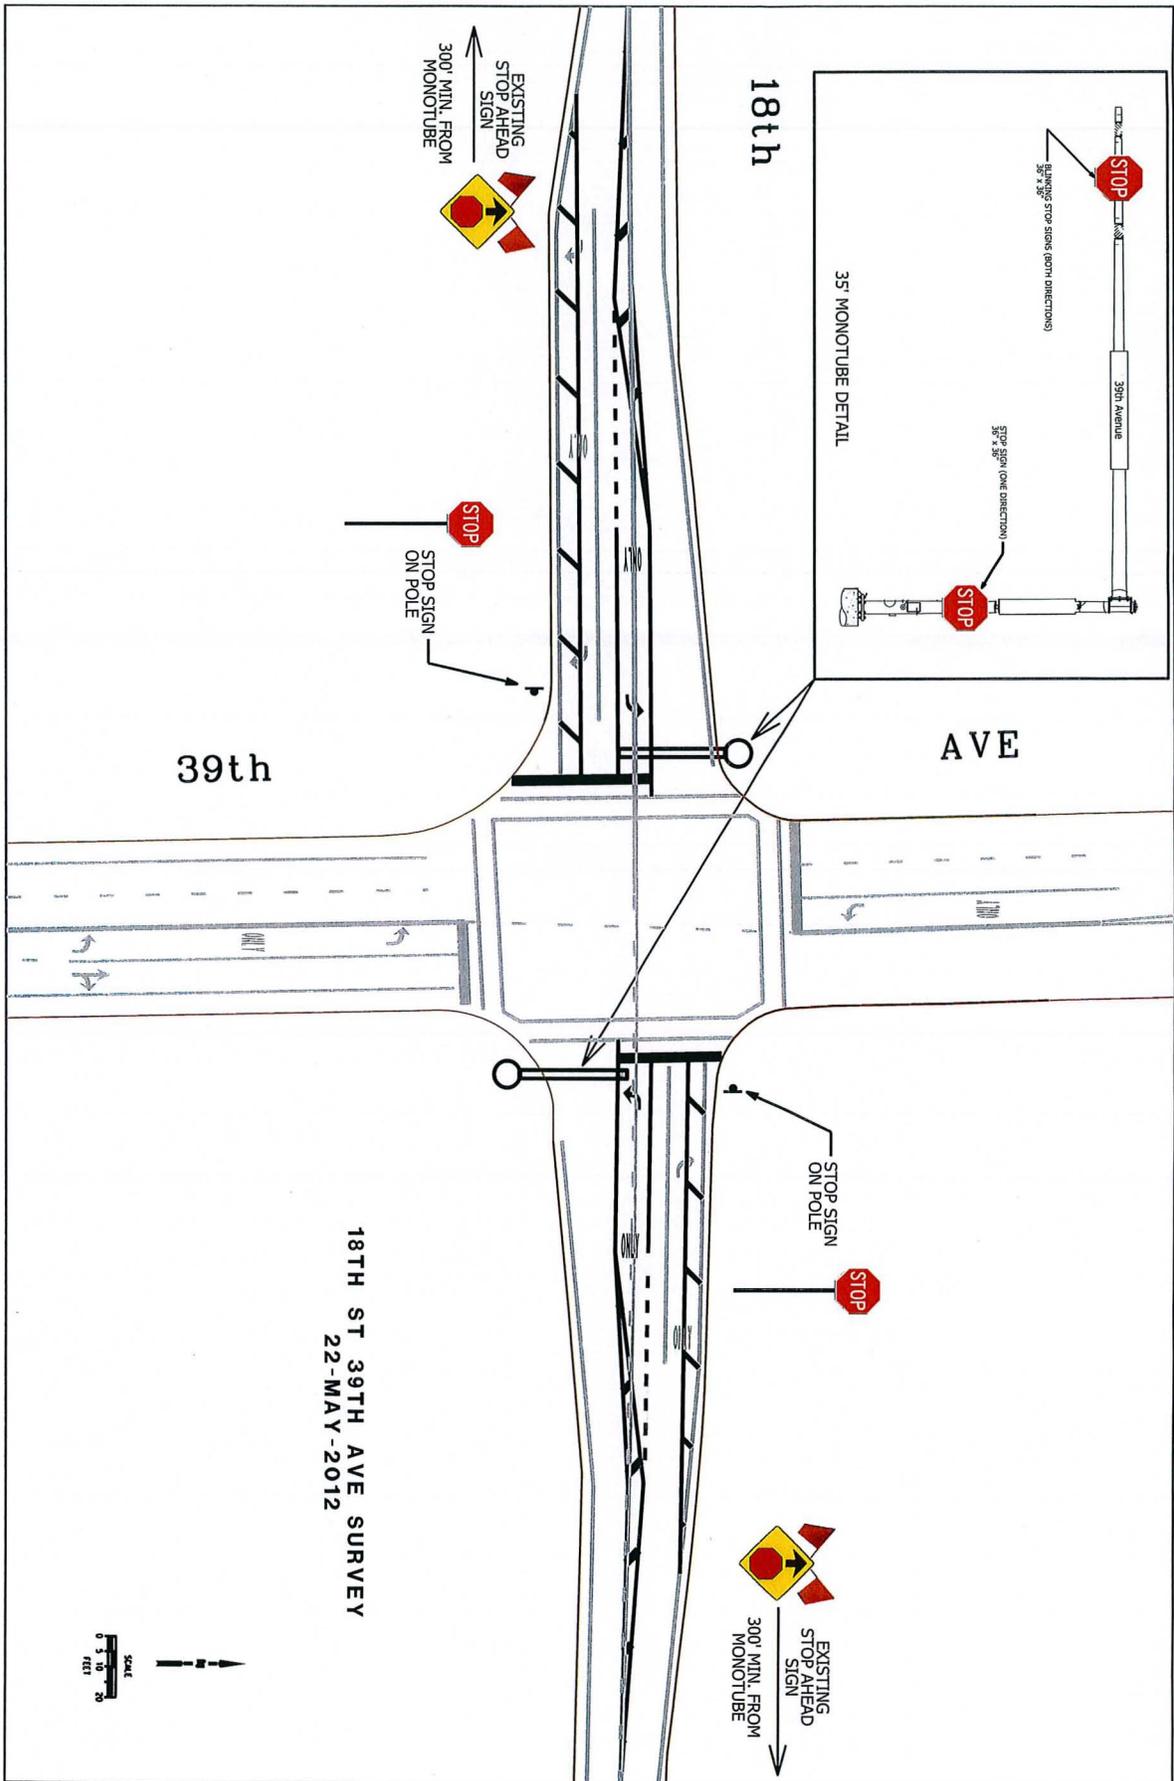


39th

18th

AVE

18TH ST 39TH AVE SURVEY
22-MAY-2012

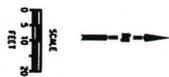

REVISIONS	Survey By :	Date :
	Design By :	Date :
	Drawn By :	Date :
	Checked By :	Date :
	Approved By :	Date :

CITY OF KENOSHA
DEPARTMENT OF PUBLIC WORKS - ENGINEERING

625 52nd St., Room 302 Kenosha, Wisconsin 53140
ph (262) 653-4150 fax (262) 653-4056

18th STREET & 39th AVENUE
INTERSECTION
PROPOSED SIGNAGE

JOB NO. Sheet No. of pgs



Engineering Division
Shelly Billingsley, P.E.
Director/City Engineer
Fleet Maintenance
Mauro Lenci
Superintendent
Parks Division
Jeff Warnock
Superintendent

Street Division
John H. Prijic
Superintendent
Waste Division
Rocky Bednar
Superintendent

Info 2

DEPARTMENT OF PUBLIC WORKS

Michael M. Lemens, P.E., Director

Municipal Building · 625 52nd ST · RM 305 · Kenosha, WI 53140
Telephone (262) 653-4050 · Fax (262) 653-4056

September 14, 2012

To: Eric Haugaard, Chairman
Public Works Committee

From: Shelly Billingsley, P.E. *Shelly Billingsley*
Director of Engineering / City Engineer

cc: G. John Ruffolo
District 4

Subject: ***INFORMATIONAL ONLY - 18th Street and 30th Avenue Intersection Concept***

BACKGROUND INFORMATION


Staff is working with Kenosha County to make pavement marking and lighting changes at the intersection of 18th Street and 30th Avenue. The cost of making the changes will be paid for by the City but the unit costs will be paid for under those of the County's project.

The changes to the intersection will promote safer travel along 18th Street. There will be a protected left turn lanes for both eastbound and westbound traffic as well as "No Turn on Red" for right turn lanes for the northbound and southbound traffic on 30th Avenue. The concept plan is attached for informational purposes.

The anticipated cost of the pavement markings and traffic signal changes is within the range of \$25,000. Staff is anticipating that these costs could be paid for under CIP IN-93-002 Resurfacing with the cost savings that is anticipated from 18th Street and 39th Avenue with the proposed speed limit decrease.

RECOMMENDATION

Informational Only – No Action Needed

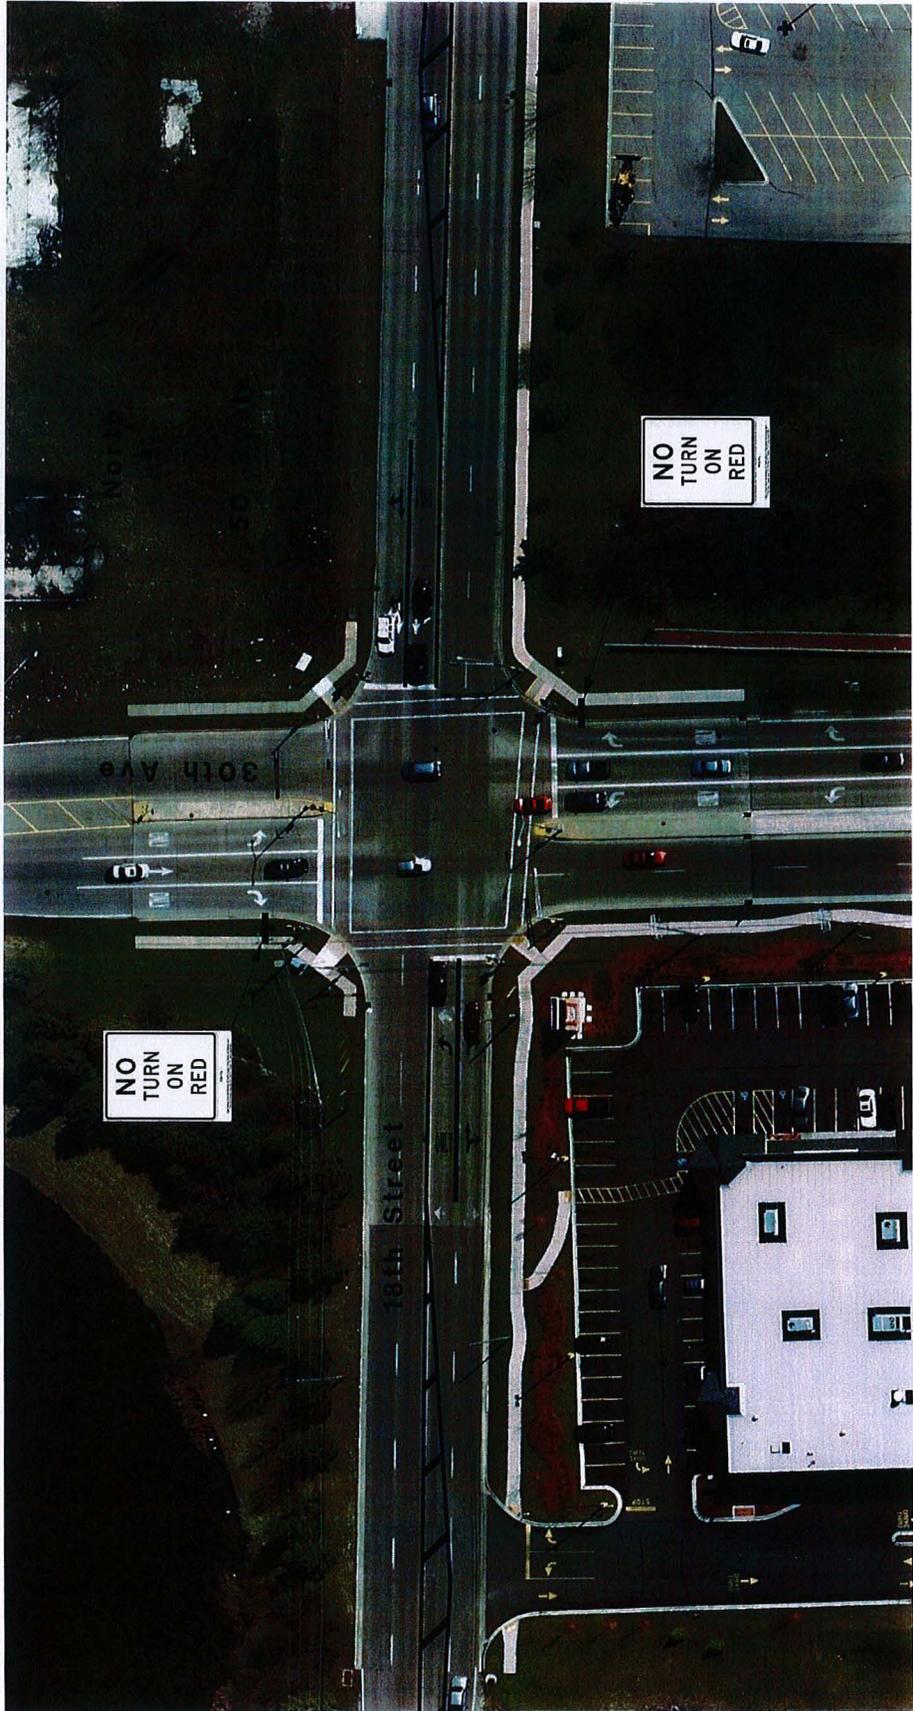

TO: Michael M. Lemens, P.E.
Director of Public Works

FROM: Shelly Billingsley, P.E.
Director of Engineering/City Engineer



SUBJECT: Project Status Report

- Project #08-1443 – Bike Path Extensions** – Project design is nearly complete. City is waiting for WisDOT approval. (16)
- Project #11-1211 – Windstorm Damage Walk**– [Gleason] Work is complete and is currently undergoing the approval process. (Citywide)
- Project #08-1021 – 39th Avenue from 18th Street to 24th Street** – [LaLonde] Project is complete. Contractor is completing the landscaping and sidewalk punch list items.
- Project #09-1011 – New Road Construction – 56th Street from 64th Ave to 68th Ave.** – [Reesmans] Project has been completed and finalizing punch list items.
- Project #09-1413 – Washington Park Veldrome Facility** – [Rasch] Building has temporary occupancy working on railing for retaining wall. (6)
- Project #11-1416 Petzke Park Mass Grading** – [BCF Construction] Final punchlist items and light bases are being completed. (1)
- Project #11-1131 –Curb and Gutter Repair** – [Marvin Gleason] Work is complete except for punch list items (City wide)
- Project #11-1133 – Windstorm C&G Replacement** – [Gleason] Work is complete except for punch list items. (Citywide)
- Project #09-1121 Forest Park Evaluation** – Staff is in the final phases of finalizing the report. Final comments are being drafted and will be submitted to Strand in May. (1)
- Project #10-1126 Wetland Mitigation Bank**– [Ruekert-Mielke] The consultant has gathered additional costs needed for the survey and additional data needed for completion of an alternative analysis for a permanent repair for the multi-plate system . (2 and 7)
- Project #10-1131 River Crossing Swale Restoration** – [Applied Ecological Services] Applied Ecological Services has begun the treatment of the invasive and non-native species. Future treatment times will occur again in August and October. (17)
- Project #11-1128 Multi-Plate Pipe Storm Sewer Inspection and Evaluation** – [Ruekert-Mielke] The consultant has gathered additional costs needed for the survey and additional data needed for completion of an alternative analysis for a permanent repair for the multi-plate system as proposed at the Feb. 1 meetings. (2 and 7)
- Project #11-1125 Pennoyer Beach Outfall Stormwater Infiltration Basin (GLRI Grant)** – Work has begun on the bioswales. Work is scheduled to begin on the infiltration basin beginning in late August due to better plant survival in August through September. (1 and 6)
- Project #11-1127 MacWhyte Water Quality Basin** – [Cicchini] The pond is complete but the contract will remain open until seed germination. Contractor has been notified that additional seeding will be required around the basin and until substantial grass growth the project will remain open. (1)
- Project #11-1135 Stormwater Management Plan Development** – Contract has been executed work has begun. (City wide)
- Project #11-1137 Pike River Monitoring (WI Coastal Management Grant)** – The City of Racine has begun monitoring. (1 and 4)
- Project #12-1136 Pike River Monitoring (Fund for Lake Michigan Grant)** – The City of Racine has begun monitoring (1 and 4)
- Project #12-1012 2012 Resurfacing** – (32nd Ave: 55th St to 52nd St; 33rd Ave: 55th St to 52nd St; 27th Ave: 35th St to 33rd St; 60th Ave: 82nd St to 80th St) –Work on 60th Avenue and 27th Avenue is nearly completed with punch list items. 33rd Avenue and 32nd Avenue concrete curb and gutter and sidewalk as well as utility work is in progress (6,11,14)
- Project #12-1024 60th Street Resurfacing: 8th Ave to 22nd Ave** – Phase I is nearing completion and will traffic will be shifted for Phase II to begin. (2,8).
- Project #12-1015 Lincoln Road Resurfacing** – Concrete work is nearing completion and the roundabout is currently being staked out by the contractor (13)
- Project #12-1208 Sidewalk Repair Program** – [AW Oakes] Work has begun and Ruekert Mielke is inspecting the sidewalk program for the 2012 construction contract (City wide).

Project #10-1415 Lakefront Water Feature – [Camosy] The trial startup is scheduled for the week of September 17th. (2).

Project #11-2013 Harbor and Marina Dredging – [Ruekert Mielke] Work has begun (2).

Project #12-1420 Shagbark Trail Development – [SAA] Design works has been started by SAA as outlined in the Stewardship Grant (10)

Project #12-1410 Tree Removal – [Droprite] The contract has been executed. (Citywide).

Project #12-2032 Underground Storage Tank Area Interim Action at KEP – [Veit] The project is on hold until the Trust provides access and agrees to all paperwork supplied. (District 7)

Project #12-1019 Joint, Crack Cleaning and Sealing – [Behm Pavement Maintenance] The project is anticipated to begin the week of September 17. (City Wide)

Project #12-1414 Anderson Pool Splashpad – [Sherrer] Staff held a precon on Friday, September 14th. (9)

Design Work – Staff is working the following projects: Miscellaneous Bike Path projects, CDBG Resurfacing, Concrete Street Repairs , Street Division Yard Paving, Sidewalk Hazard Removal Program, GIS Survey City Wide, 122nd Ave from 71st Street to 75th Street, Sump Pump Priorities, SWPPP Updates, Website Design, GPS Data Forms, Storm Sewer Investigation for Roadway Projects, Permit Compliance, SWU Reporting, Pollution Prevention Structures, Stormwater Management Facility Inspections, Miscellaneous Storm Sewer projects for contractor and SWU crews, Southport Shoreline Repair, Parks Master Design Contract, Park Fee Study, Southport Beachhouse Restoration, Strawberry Creek Trail and Shelter Grant, Sunrise Park Trail Grant, Southport Park Trail Grant, Simmons Island Park Boardwalk Grant, Shagbark Basin Trail Grant, Washington Park Pool Stair Modifications, Strawberry Creek Mass Grading, Anderson Pool Modifications and Splash Pad, Museum Fountain.

DOT Projects: Staff will discuss at meeting.