
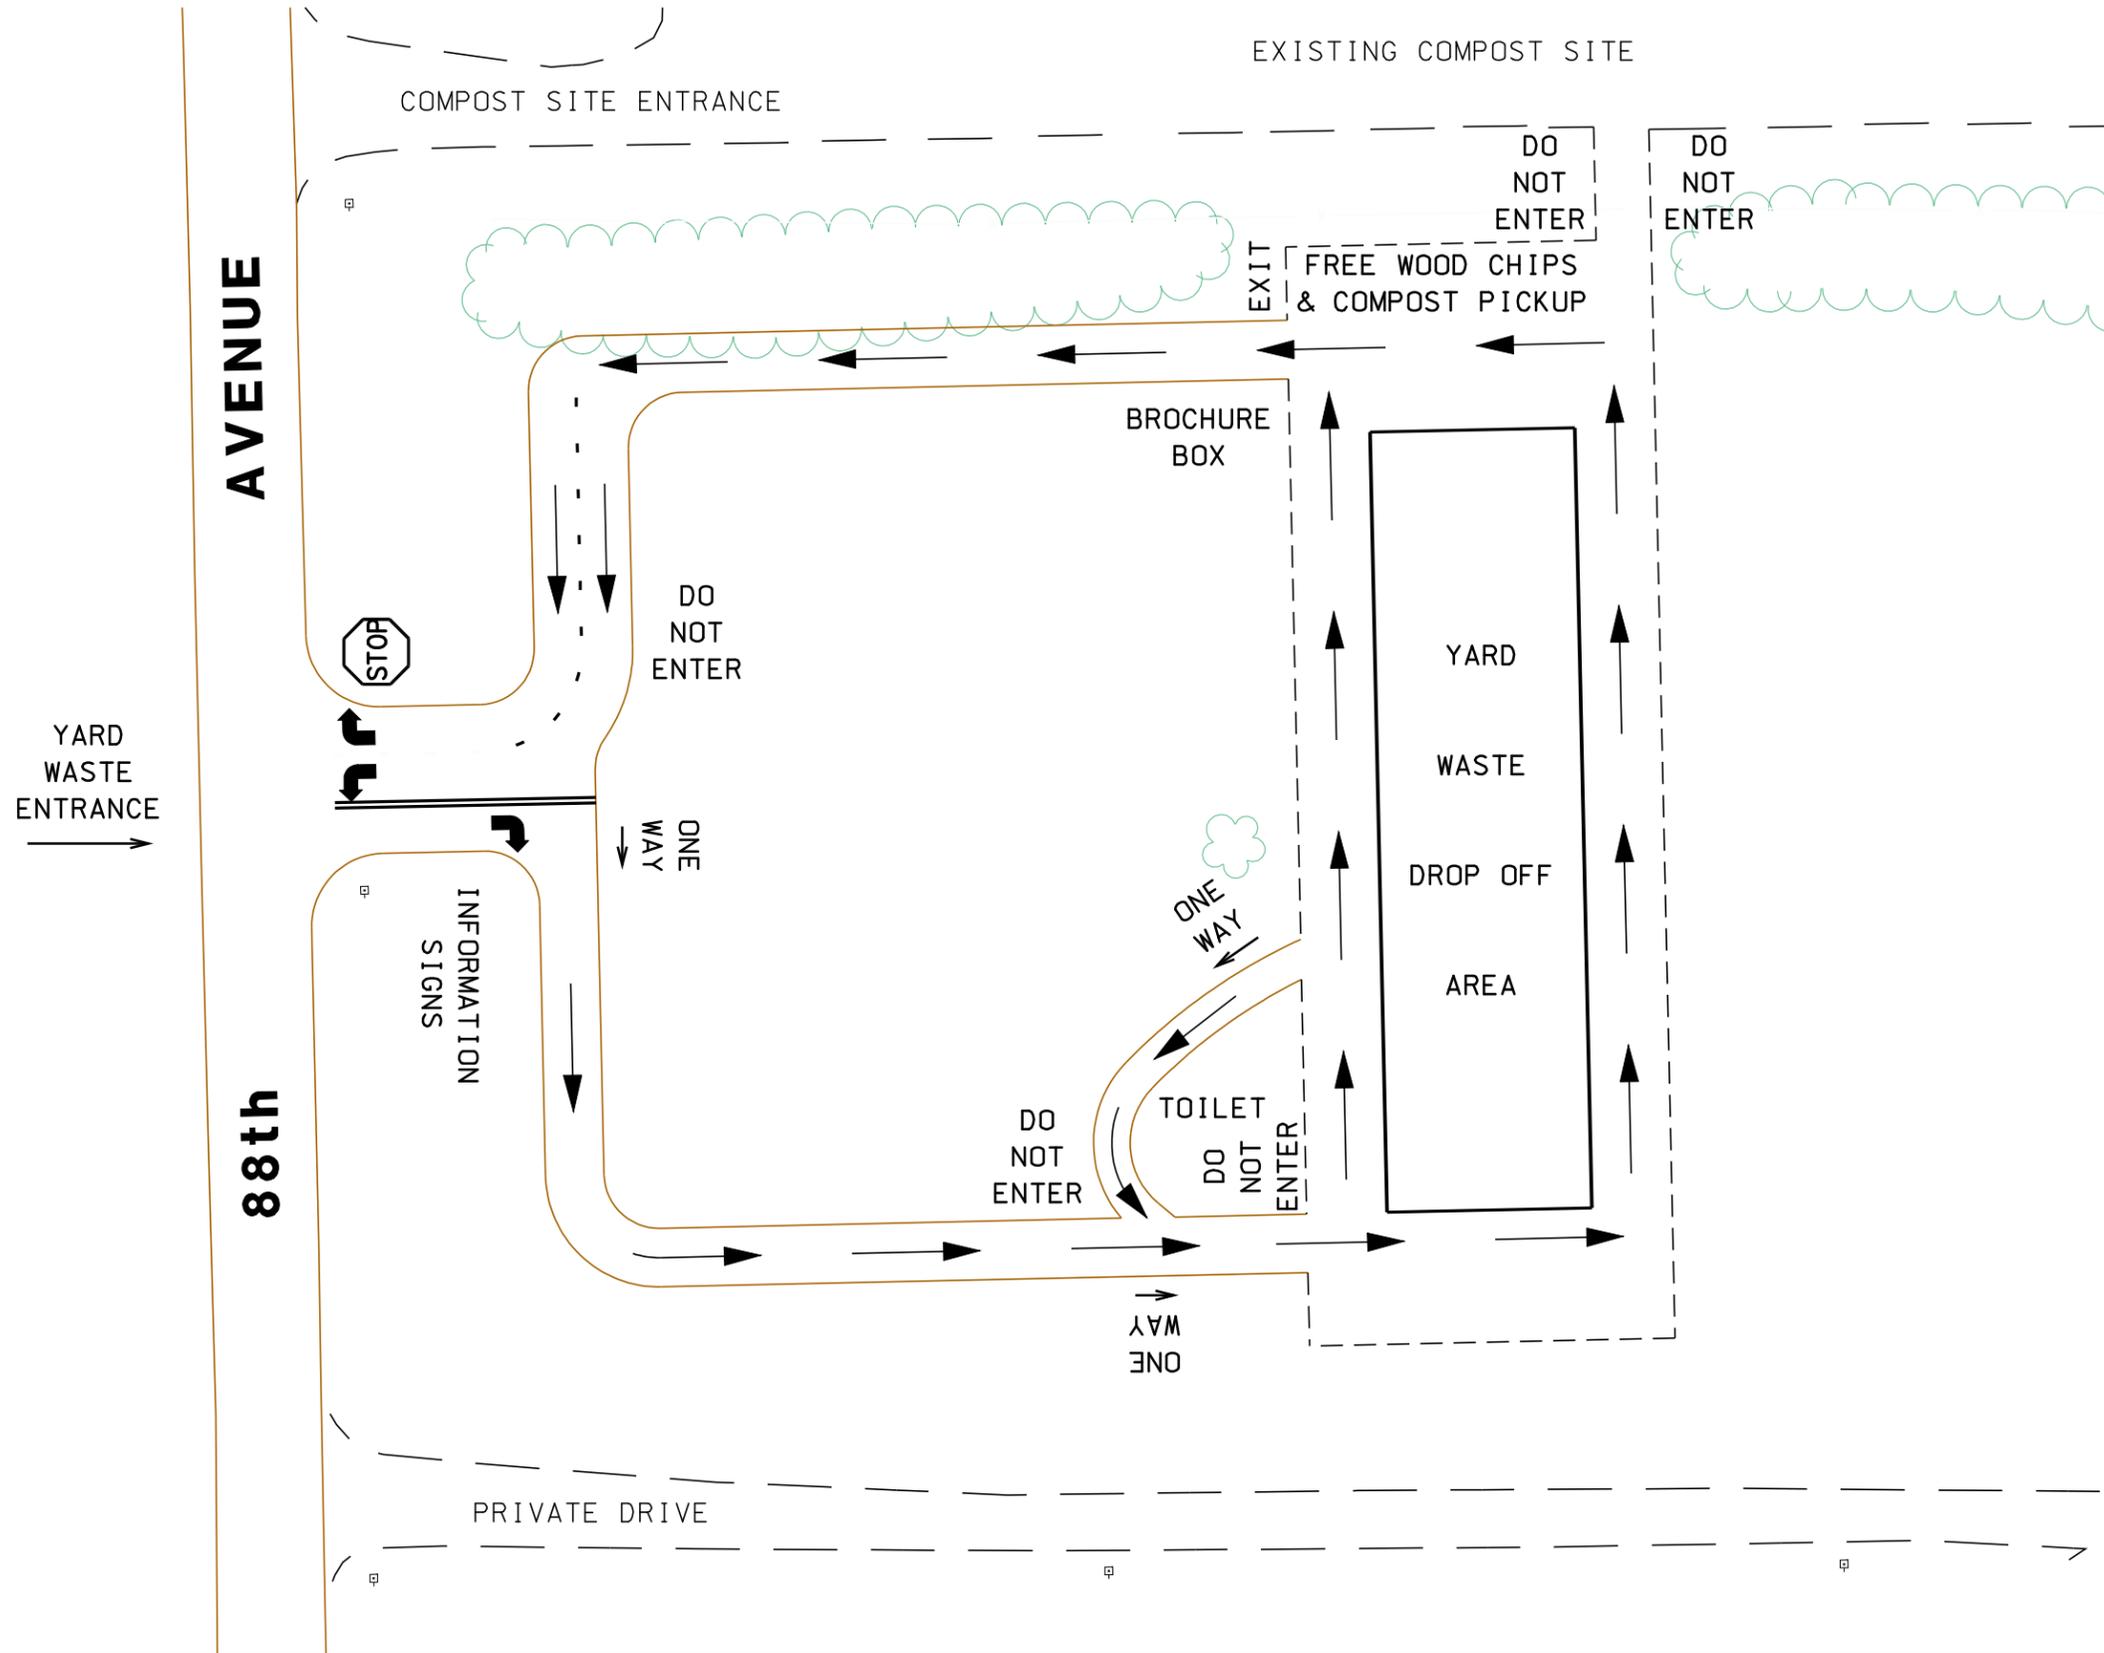


CITY OF KENOSHA YARD WASTE DROP OFF SITE 4071 88th AVENUE

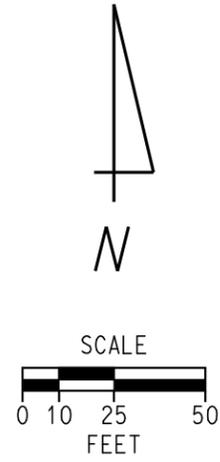

REVISIONS	Survey By : _____ Date : _____	CITY OF KENOSHA YARD WASTE DROP OFF SITE	JOB NO. 05-12/11	Sheet No. 1 of 1
	Design By : J.P. _____ Date : Feb 2006	4071 88th AVENUE		
	Drawn By : R.P.S. _____ Date : Feb 2006			
	Checked By : R.B. _____ Date : Feb 2006			
Approved By : _____ Date : _____		CITY OF KENOSHA DEPARTMENT OF PUBLIC WORKS - ENGINEERING		
		625 52nd ST. Room 302 Kenosha, Wisconsin 53140 ph (262) 653-4150 fax (262) 653-4056		
		1		