



DRAFT PREFERRED CONCEPT





Bike/Ped Bridge



Amphitheater Seating



Tree Lined Lakefront Path with Gathering Nodes



Bandshell



DRAFT PREFERRED CONCEPT




Special Pavement



Decorative Rail & Lighting




Raised Planting Bed

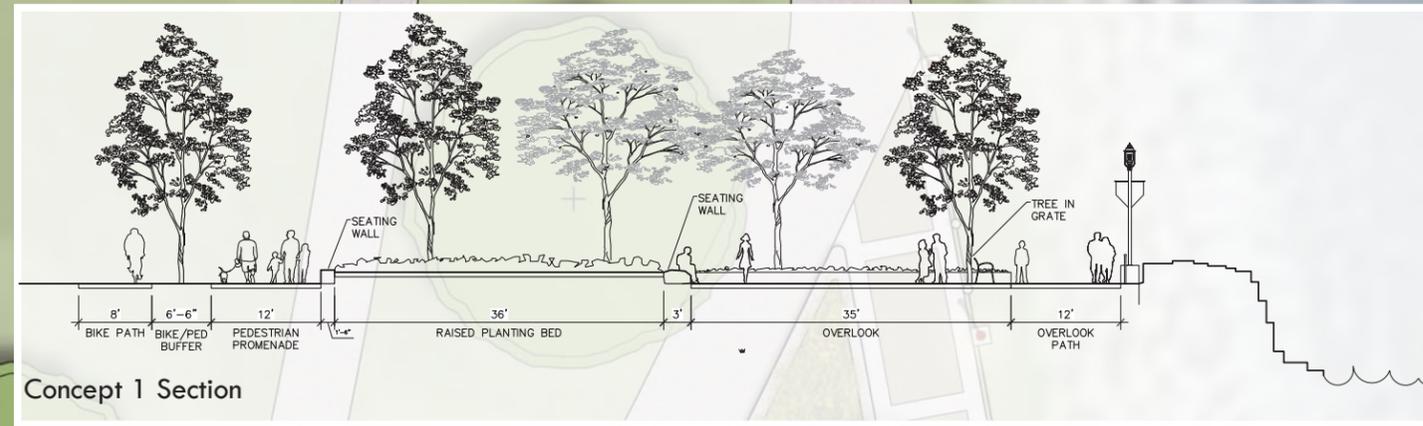

LEGEND

- ① Overlook Path
- ② Gathering Node
- ③ Bike Trail
- ④ Pedestrian Trail
- ⑤ Outcrop Stone Seating
- ⑥ Raised Planting Bed
- ⑦ Seating Wall
- ⑧ Rail & Lighting

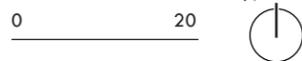

DRAFT OVERLOOK - CONCEPT 1





Beach Campfires





Boardwalk with Rail



Decorative Board Angling

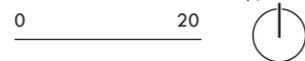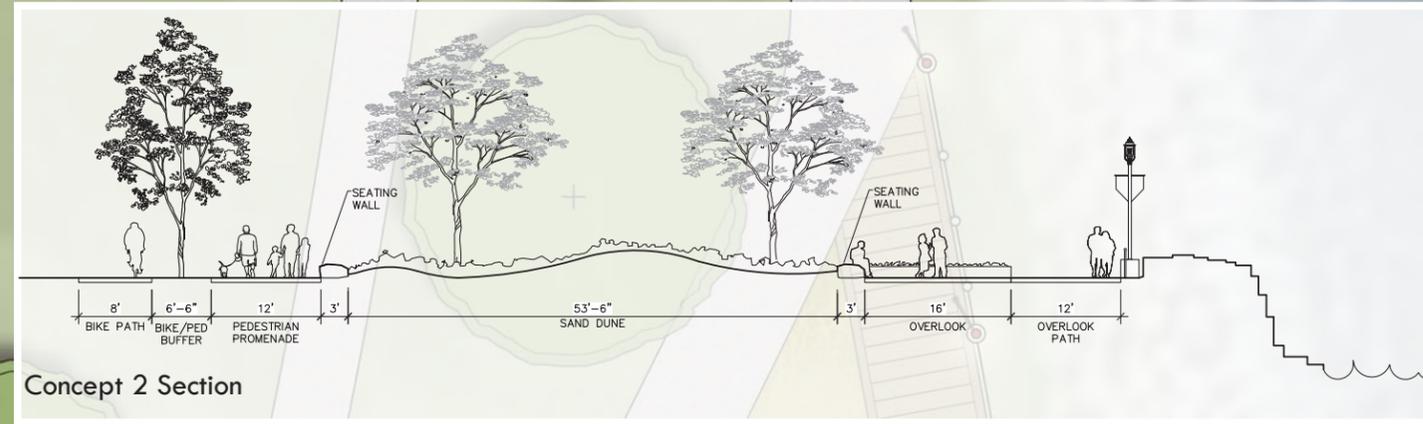

DRAFT OVERLOOK - CONCEPT 2

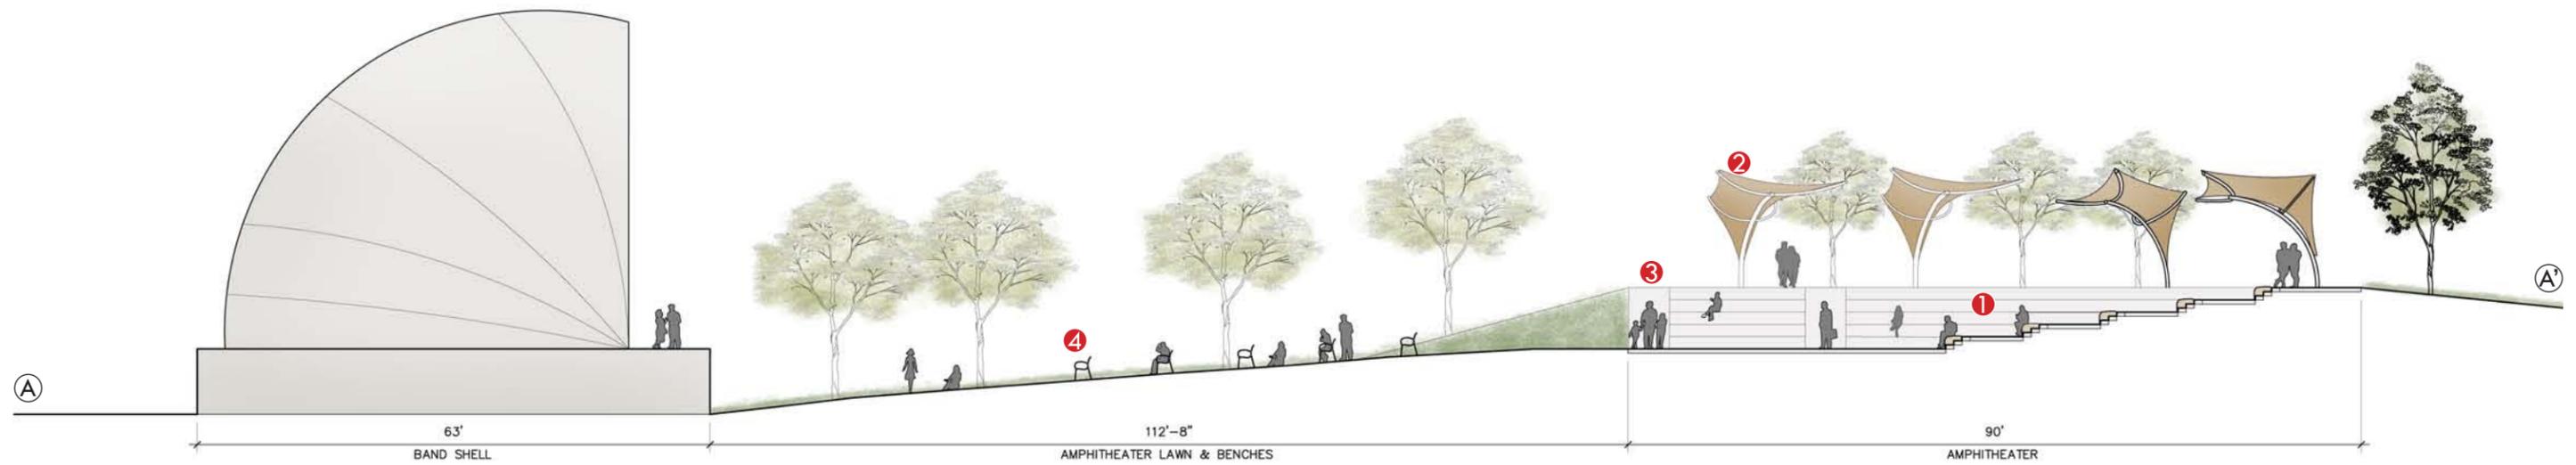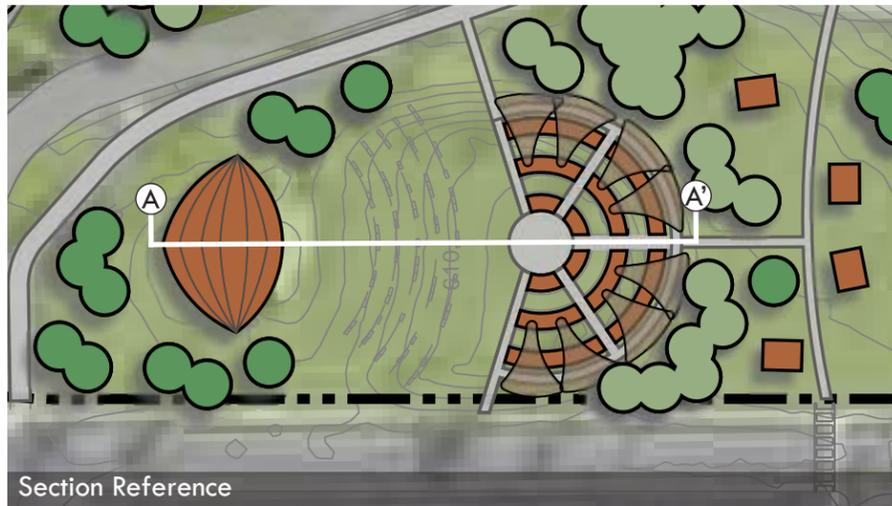

- LEGEND
- ① Amphitheater Terrace Seating
 - ② Shade Kite
 - ③ Pedestrian Trail
 - ④ Existing Benches



DRAFT AMPHITHEATER SECTION